


OPTION 1A
 2 SECOND FLOOR PLAN
 SCALE: 1/16" = 1'-0"
 12,830 SF

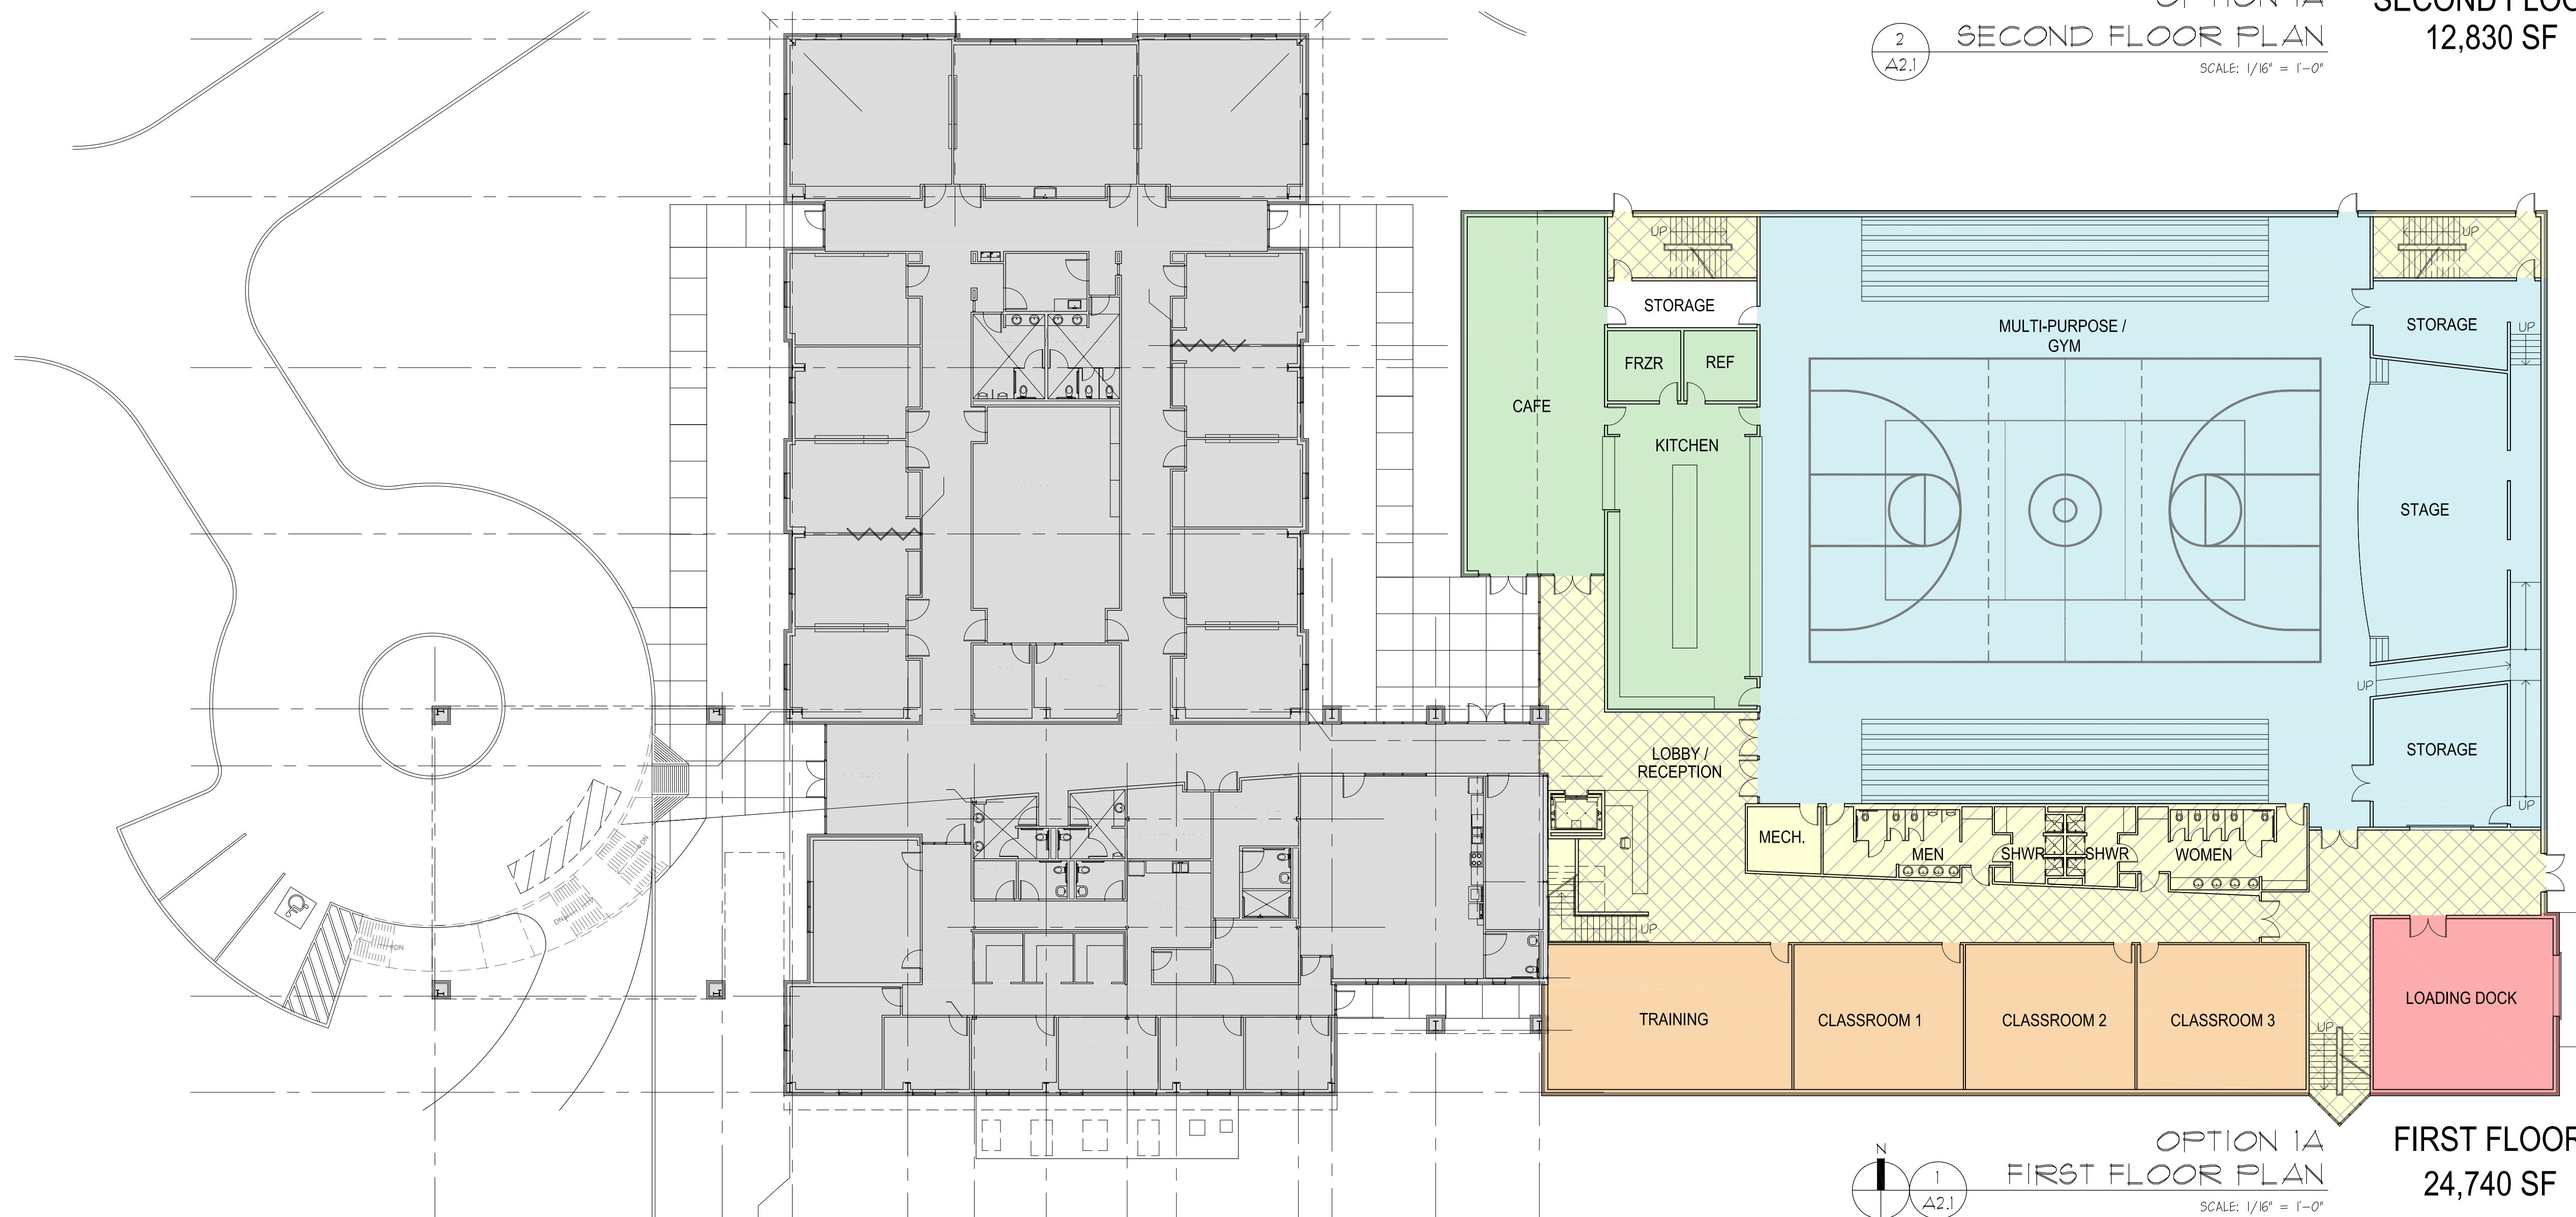

OPTION 1A
 1 FIRST FLOOR PLAN
 SCALE: 1/16" = 1'-0"
 24,740 SF

LEGEND

- GYM / STORAGE
- CIRCULATION
- ADMINISTRATION
- CAFE / KITCHEN
- RESTROOMS
- STO / FLEX SPACE
- CLASSROOM
- LOADING DOCK
- EXISTING

INTERIM REVIEW ONLY
 DOCUMENT INCOMPLETE. NOT INTENDED
 FOR PERMIT, BIDDING OR CONSTRUCTION
 ARCHITECT: JACK A. DURAN, AIA
 REGISTRATION NO. 18971

REACH UNLIMITED
 NORTHWEST CAMPUS

CYPRESS, TEXAS

PROJECT NO: RU11001

COPYRIGHT 2011 TURNERDURAN ARCHITECTS, LP.
 ALL RIGHTS RESERVED.

MARK	DATE	ISSUED FOR:
	3.10.11	

SHEET TITLE
**OPTION 1A
 FLOOR
 PLAN**

SHEET NO.
A2.1